


# NR 09 - TEP 75 RG

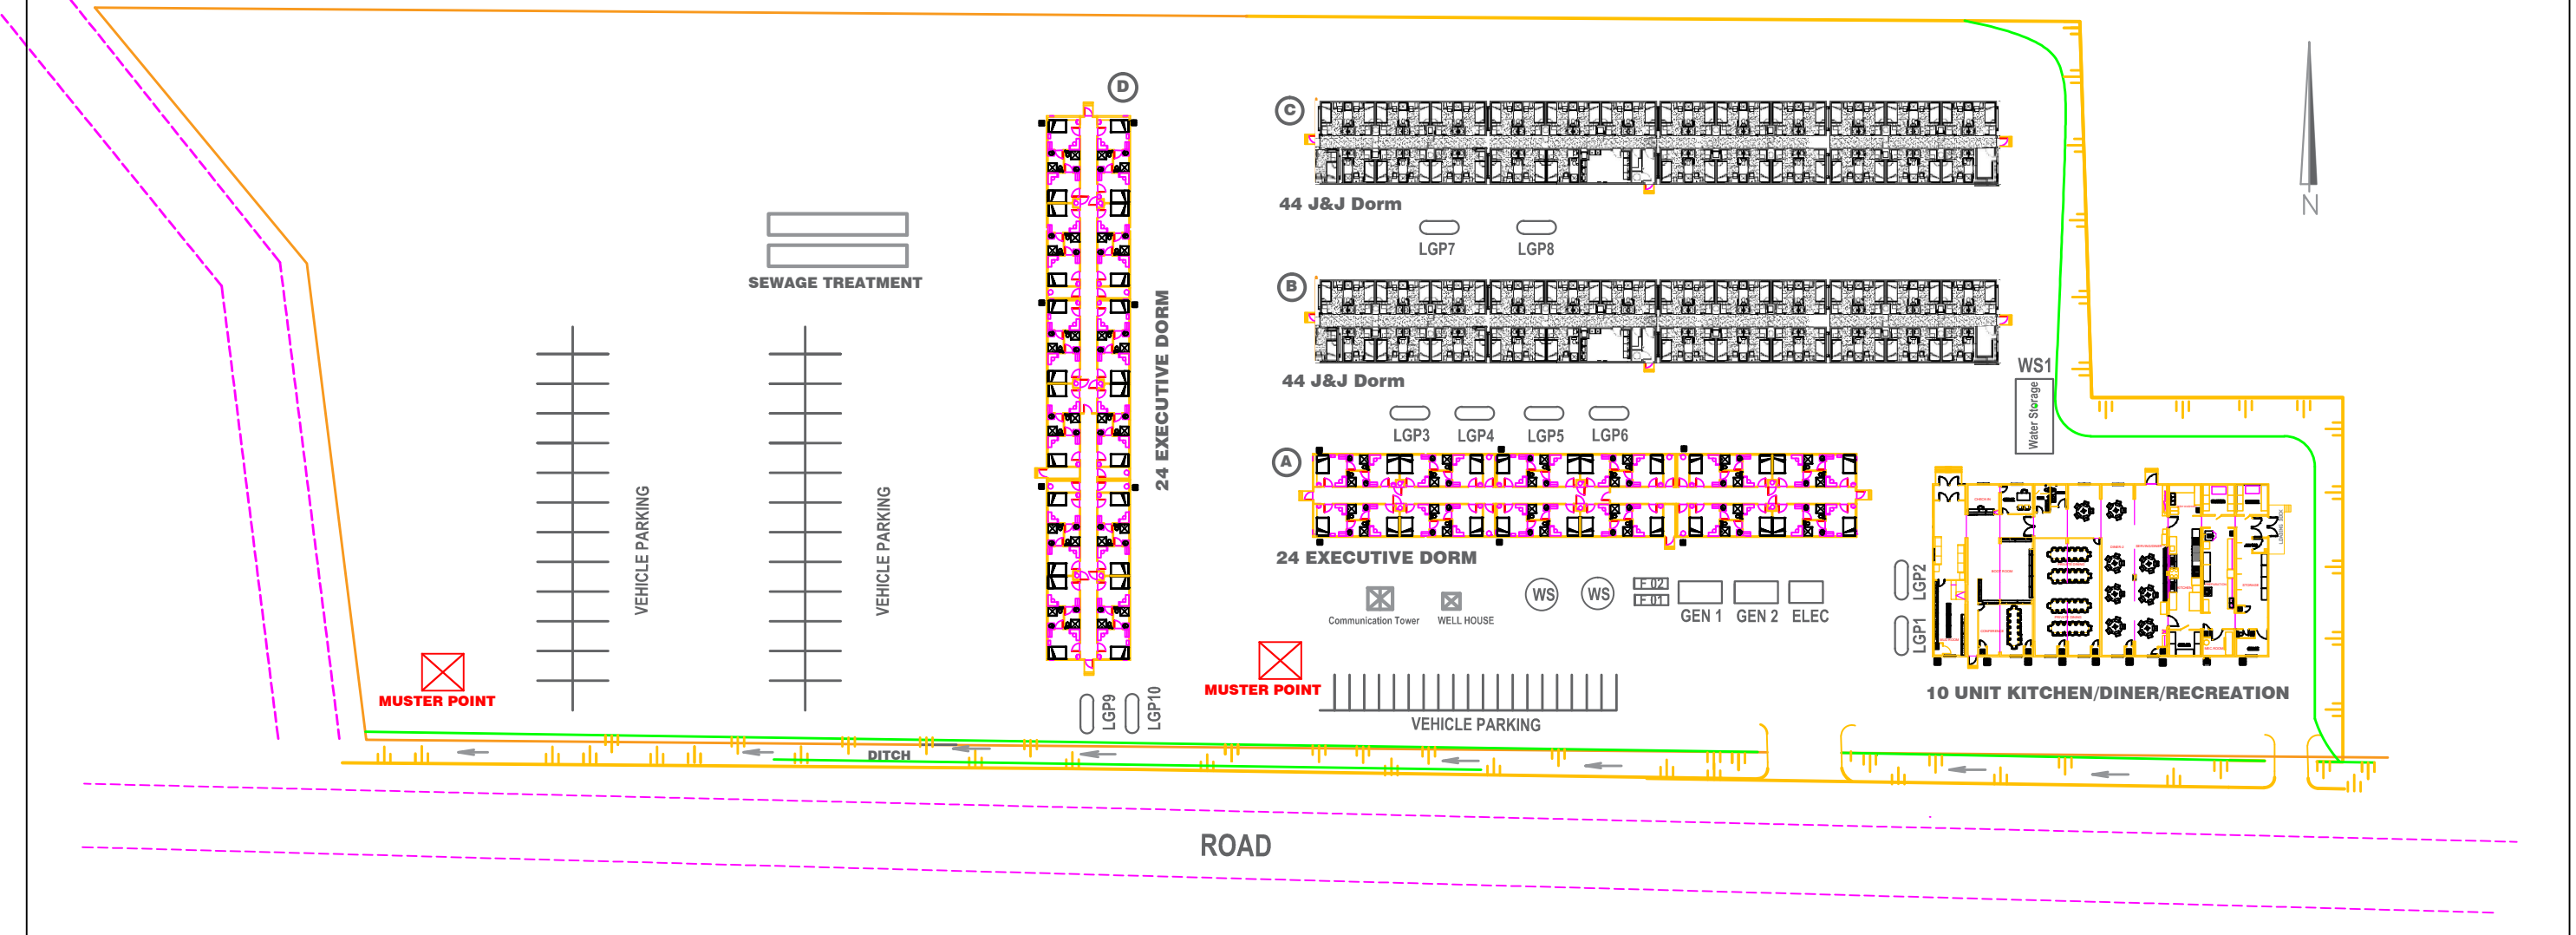

SCALE: N.T.S.

PROJECT	MARTEN HILL LAYOUT			
	Drawn by	Approved by	Date	Scale
	SHEILA	GLENN	2024/MAR/ 11th	
CLIENT:	